

Local rental in Albrook, Terrazas de Albrook, 97m2

Descripción



Location: in front of Ave. Omar Torrijos, Albrook (a few meters from the Marcos A. Gelabert airport)

Building: Albrook Terraces

Footage: 97m2

Description:

- Delivered finished and in excellent condition
- Located on level 2 of the plaza
- With half bathroom
- 1 parking
- Conditioning:
 - Porcelain floors
 - Central air conditioner
 - Suspended ceilings
 - Electricity, voice and Wi-Fi connections
- Sanded and painted walls
- Plumbing and sanitation
- Systems of detection and extinction of fire

Description of the square:

- 5-level commercial plaza made up of spaces for premises and offices for sale and rent
- The square has a lot of activity and has a Riba Smith supermarket among other businesses
- With more than 850 parking spaces (front and rear) for its visitors
- 3 elevators and 5 stairs
- Water reserve tank
- Power plant in common areas
- Communal gas for restaurants
- Clear height from floor to ceiling of 3.45 meters
- Facade of the premises from 7.50 meters to 13.10 meters
- 24 hour security

Rental price: \$1,050.00

ID de Propiedad	LPANZ15.6.24.2
Área de Terreno	mt ²
Área de Construcción	97 mt ²
Precio	1,050.00
Precio por Área	10.00
Baños	1
Estacionamientos	1

Ubicación



Agente



Zuleyma Montenegro

[+50768184534 \(Llamar\)](tel:+50768184534)

[+50768184534 \(WhatsApp\)](tel:+50768184534)

info@imperial.com.pa


+50768184534


+50766150060

Fotos





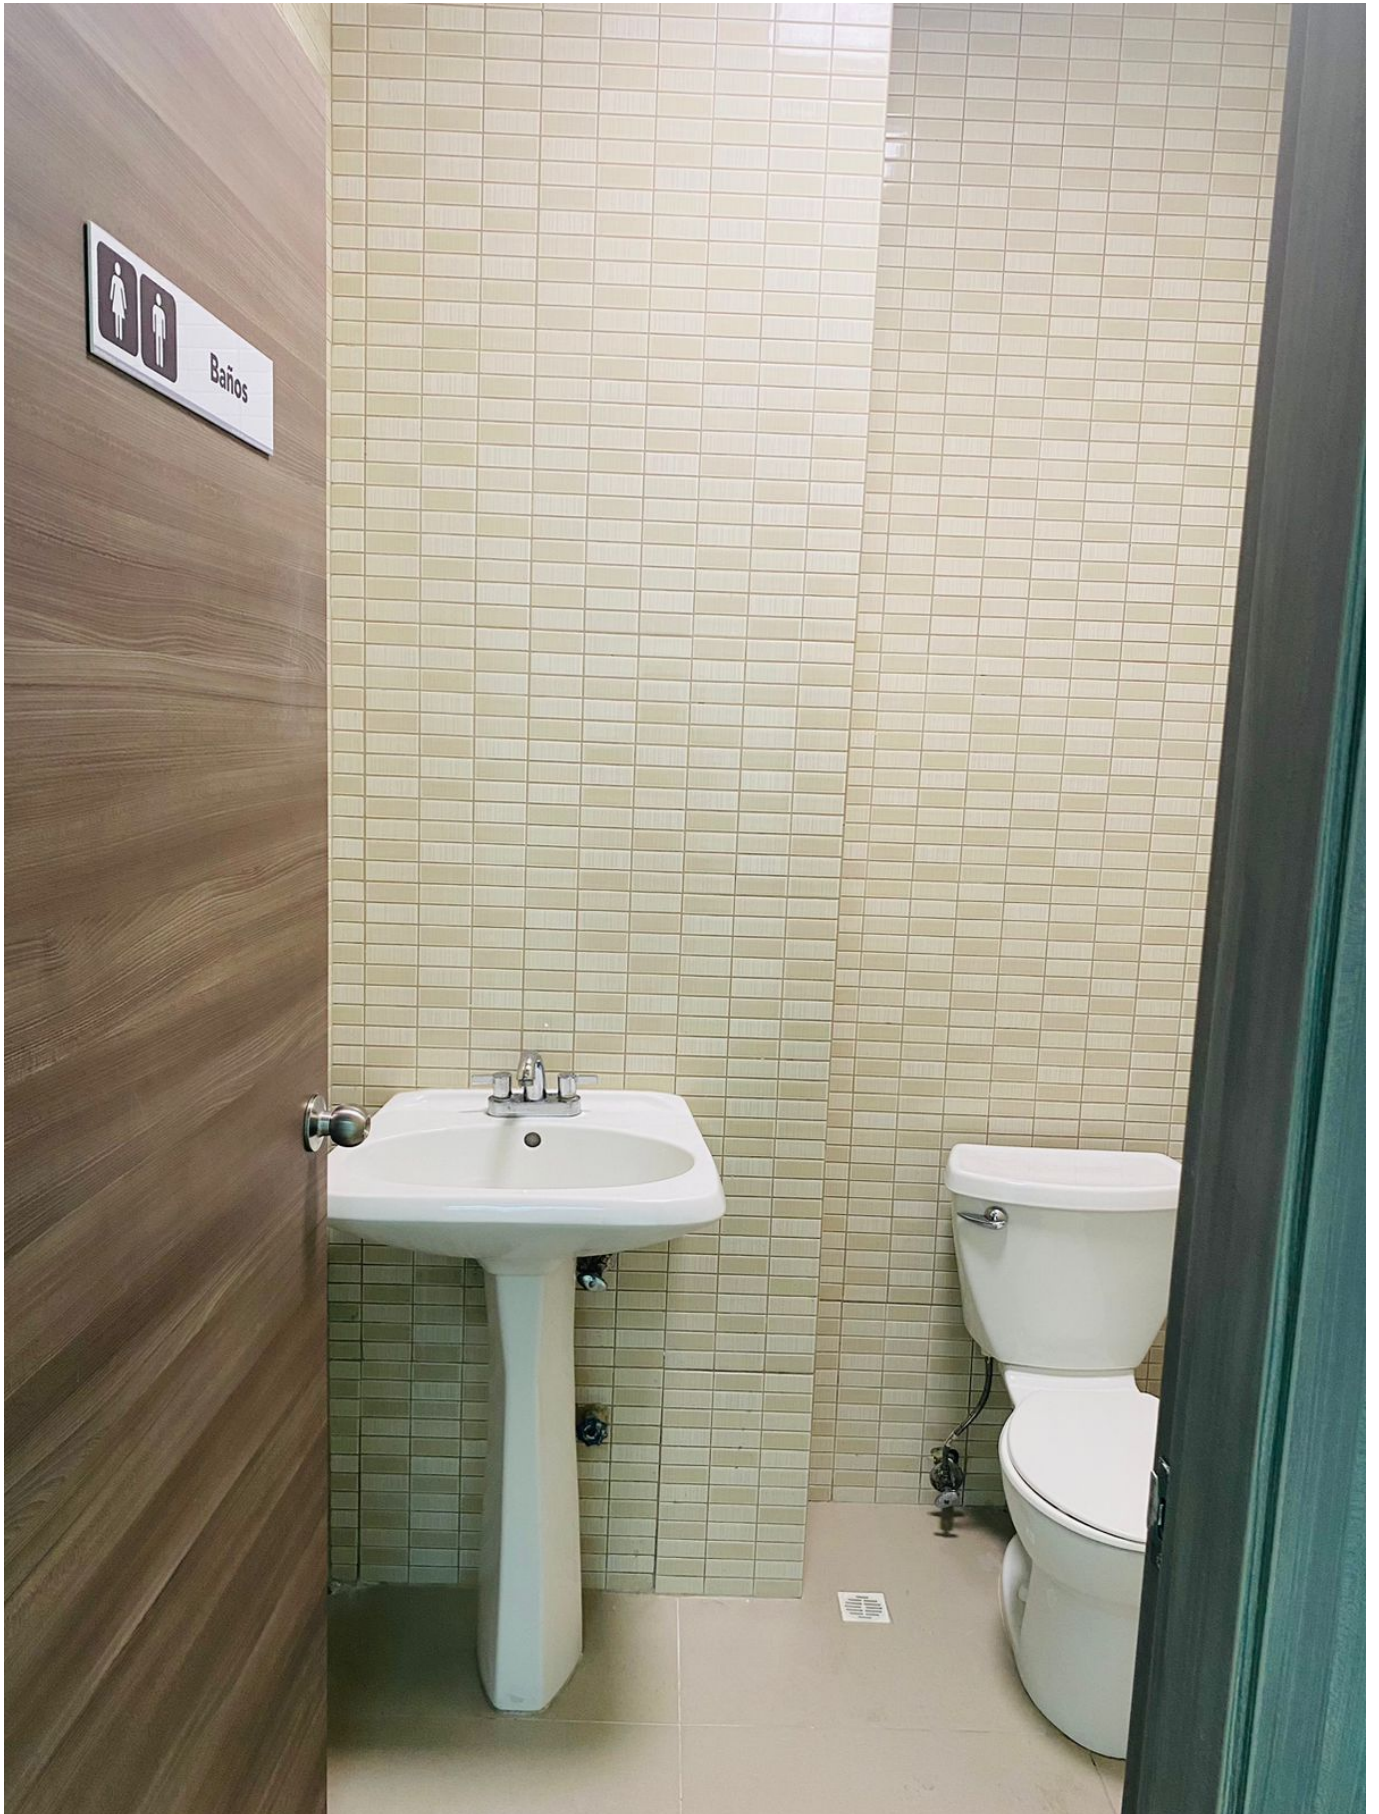

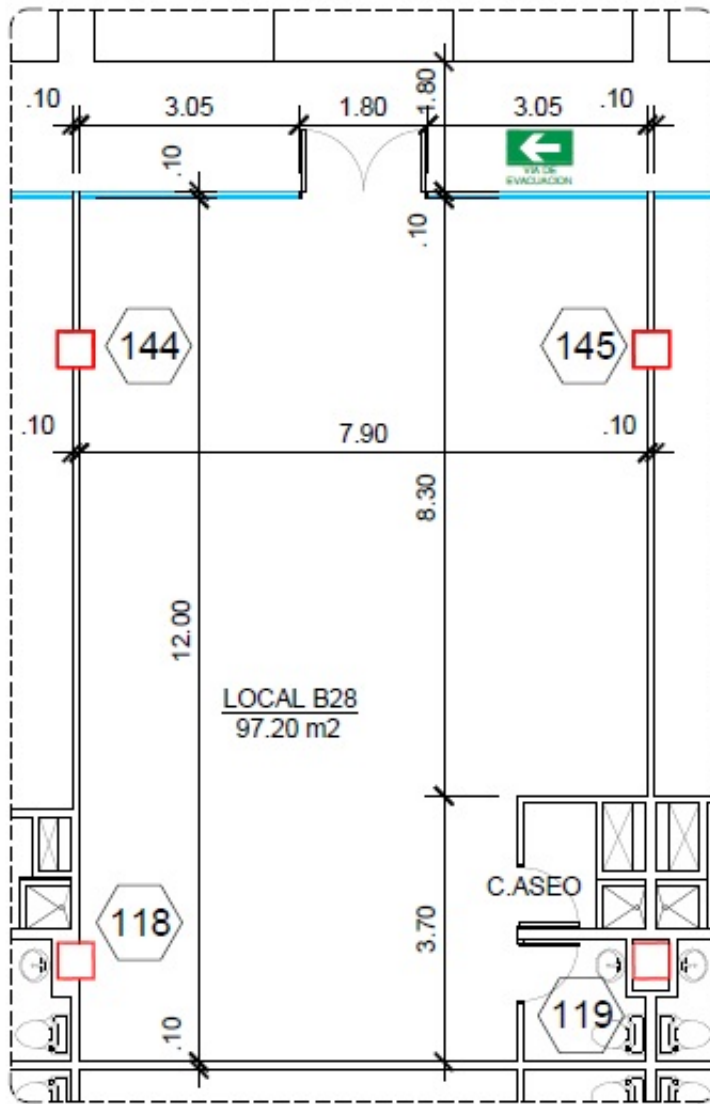

PLANTA DE ARQUITECTURA
ESCALA 1:100

